



# PERMA INFLATABLE MRI SHELTER SPECIFICATION SHEET / ANGLE BRACKET WITH TRACK & TROLLEY (ADJUSTABLE ANGLE)

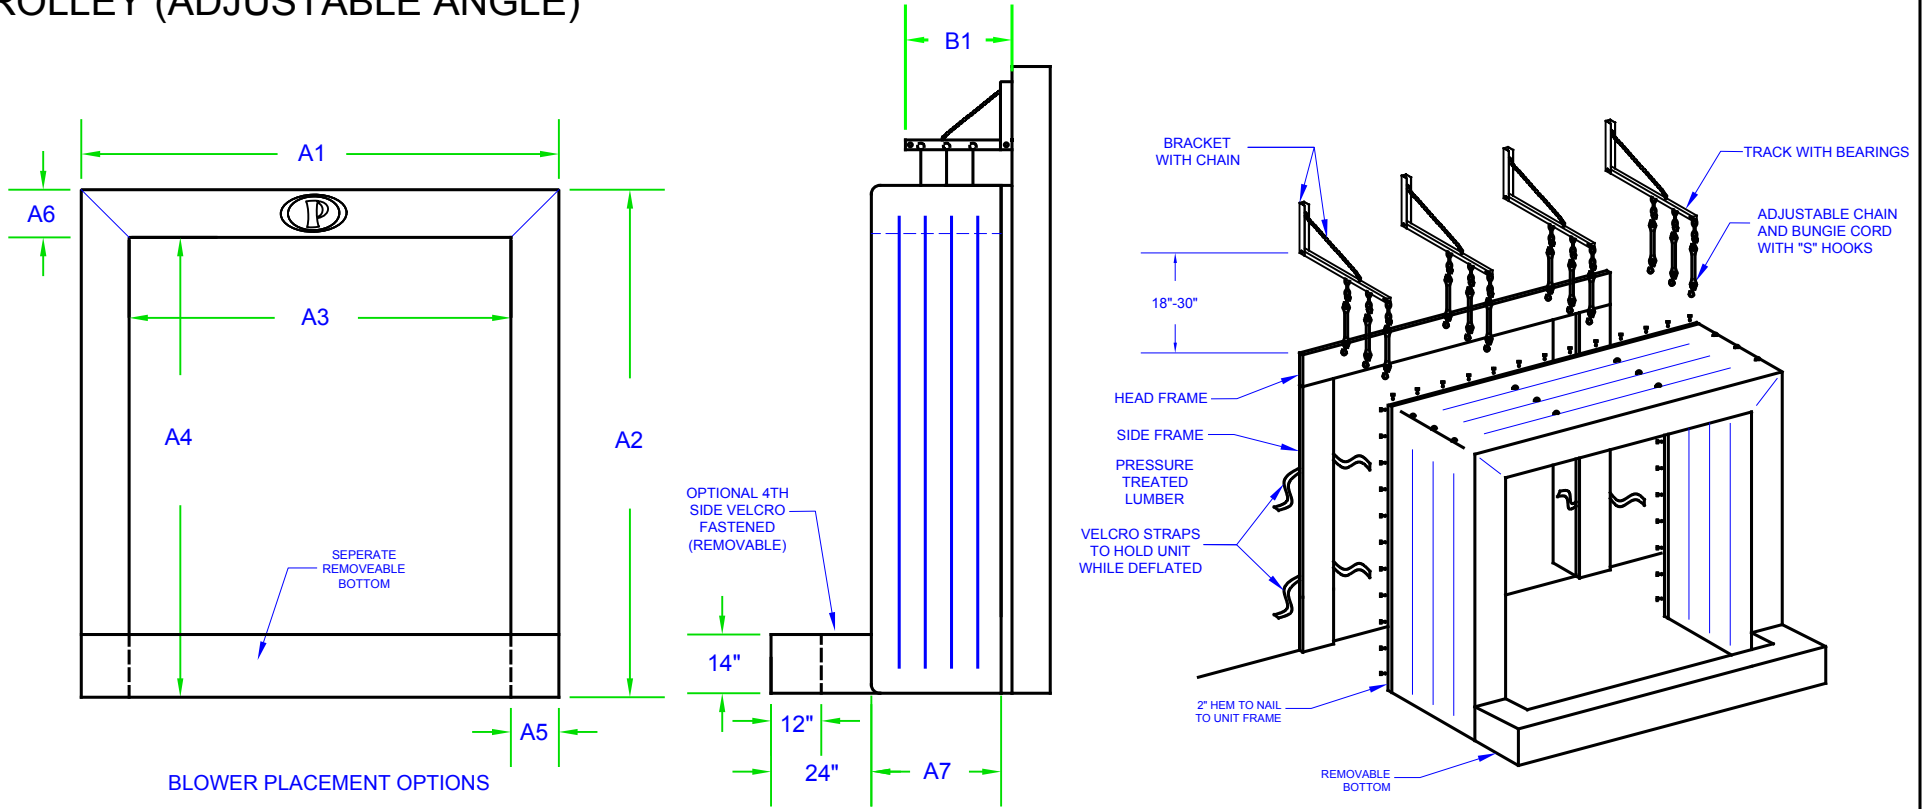

BLOWER PLACEMENT OPTIONS

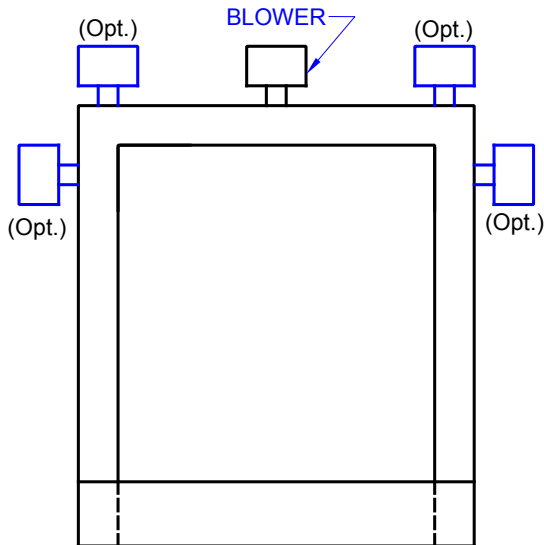

DIMENSIONS:	
A1 - _____	" UNIT WIDTH
A2 - _____	" UNIT HEIGHT
A3 - _____	" OPENING WIDTH
A4 - _____	" OPENING HEIGHT
A5 - _____	" BACKBOARD WIDTH SIDE
A6 - _____	" BACKBOARD WIDTH HEADER
A7 - _____	" PROJECTION
B1 - _____	" TRACK PROJECTION

GENERAL INFO:	
QUANTITY: _____	MODEL: <u>PERMA MRI-18-V-4-B</u>
DOOR SIZE: _____	WIDTH, _____ HEIGHT
FABRIC: <u>18 oz FR</u>	COLOR: <u>BLACK</u>
DOCK HEIGHT: _____	

**PERMA TECH, INC.**  
 363 HAMBURG STREET • BUFFALO, NY 14204  
 (716) 854-0707 • 1-800-DOC-SEAL  
[www.permatechinc.com](http://www.permatechinc.com)

SPECIAL INFORMATION	

JOB: _____	
DEALER: _____	
CONTACT: _____	ORDER #: _____
APPROVED BY SIGNATURE: _____	DRAWN BY: J.ZERNICKEL
	DATE: 2/24/2020